
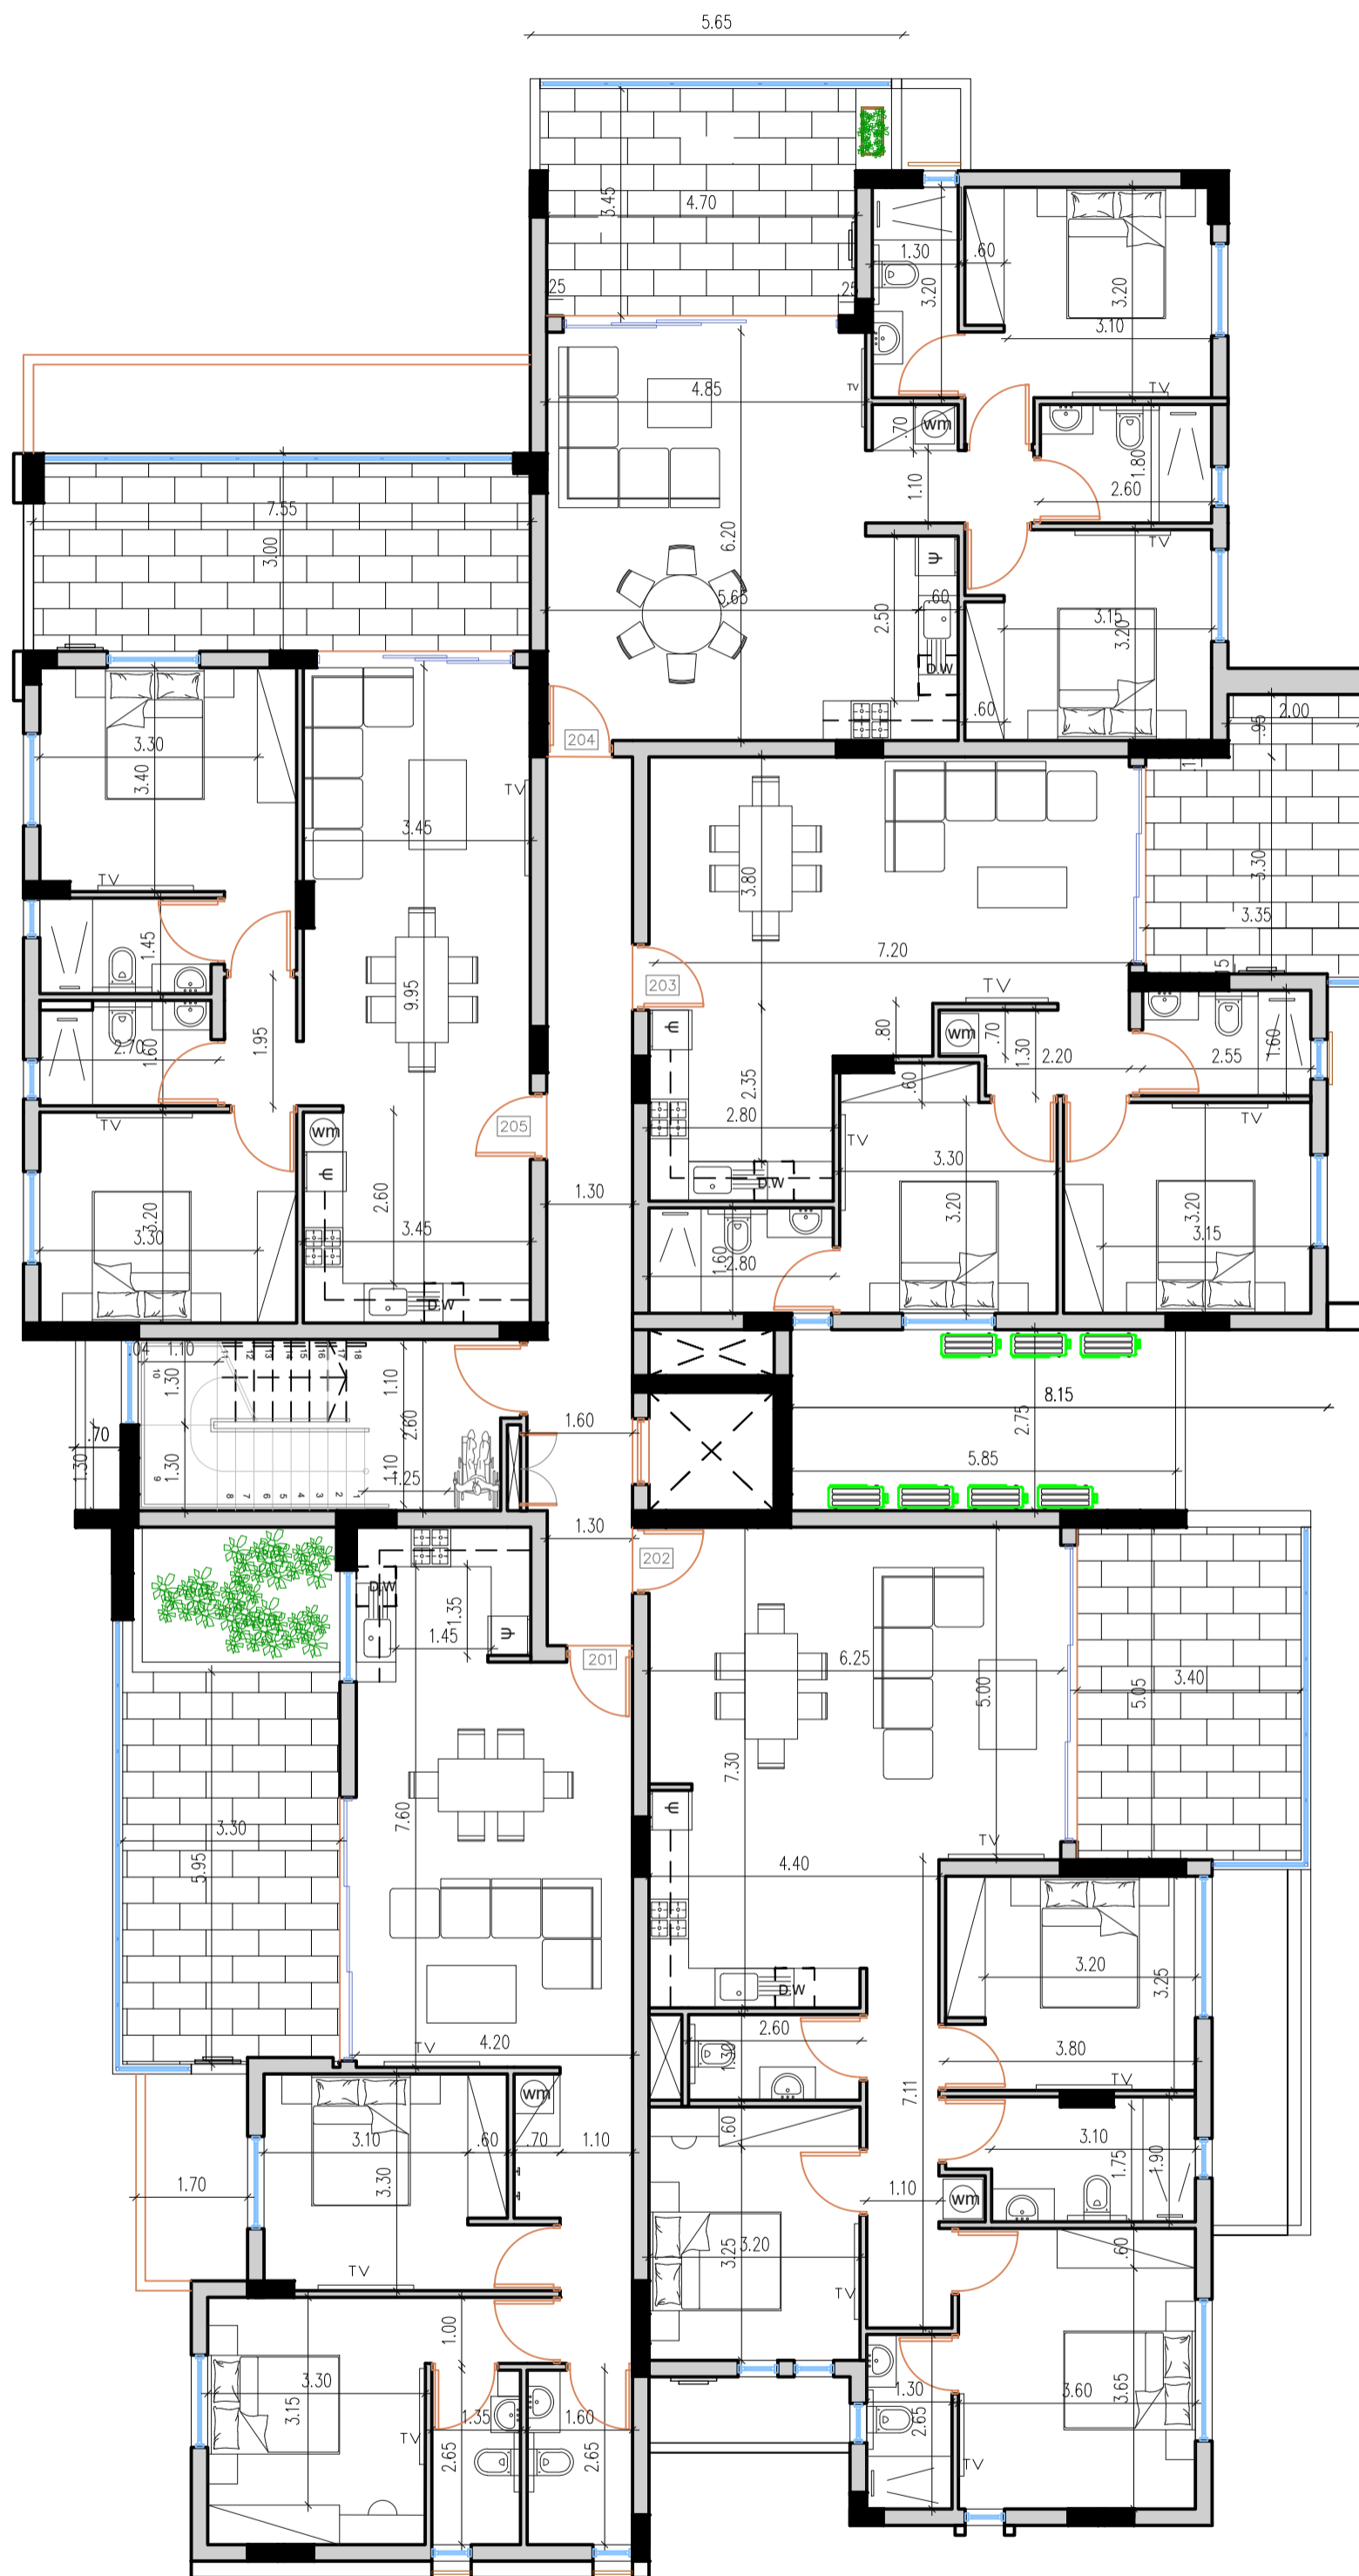



GROUND FLOOR

JOB TITLE : IAKIO - ARADIPPOU	
OWNER : KARMA DEVELOPERS	
SHEET TITLE : GROUND FLOOR PLAN	
DATE : JUNE 2025	P 01
SCALE : 1 : 100 @ A2	DESIGN L.A. JOB NO 590

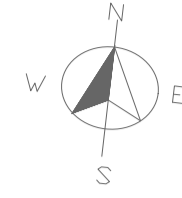


2nd FLOOR

JOB TITLE :		IAKIO - ARADIPPOU	
OWNER :		KARMA DEVELOPERS	
SHEET TITLE :		GROUND FLOOR PLAN	
DATE :	JUNE 2025	P 03	
SCALE :	1 : 100 @ A2	DESIGN	JOB NO
		L.A	590

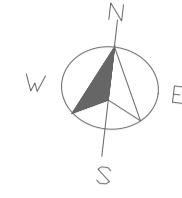

ROOF GARDEN

JOB TITLE :		IAKIO - ARADIPPOU	
OWNER :		KARMA DEVELOPERS	
SHEET TITLE : GROUND FLOOR PLAN			
DATE :	JUNE 2025	P 05	
SCALE :	1 : 100 @ A2	DESIGN	JOB NO
		L.A	590

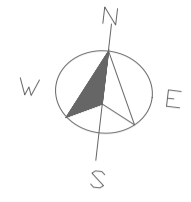


ROOF

JOB TITLE : IAKIO - ARADIPPOU	
OWNER : KARMA DEVELOPERS	
SHEET TITLE : GROUND FLOOR PLAN	
DATE : JUNE 2025	P 06
SCALE : 1 : 100 @ A2	DESIGN L.A
	JOB NO 590



ELEVATION A

JOB TITLE : IAKIO - ARADIPPOU		
OWNER : KARMA DEVELOPERS		
SHEET TITLE : ELEVATION A		
DATE : JUNE 2025		P 07
SCALE : 1 : 100 @ A2	DESIGN L.A	JOB NO 590

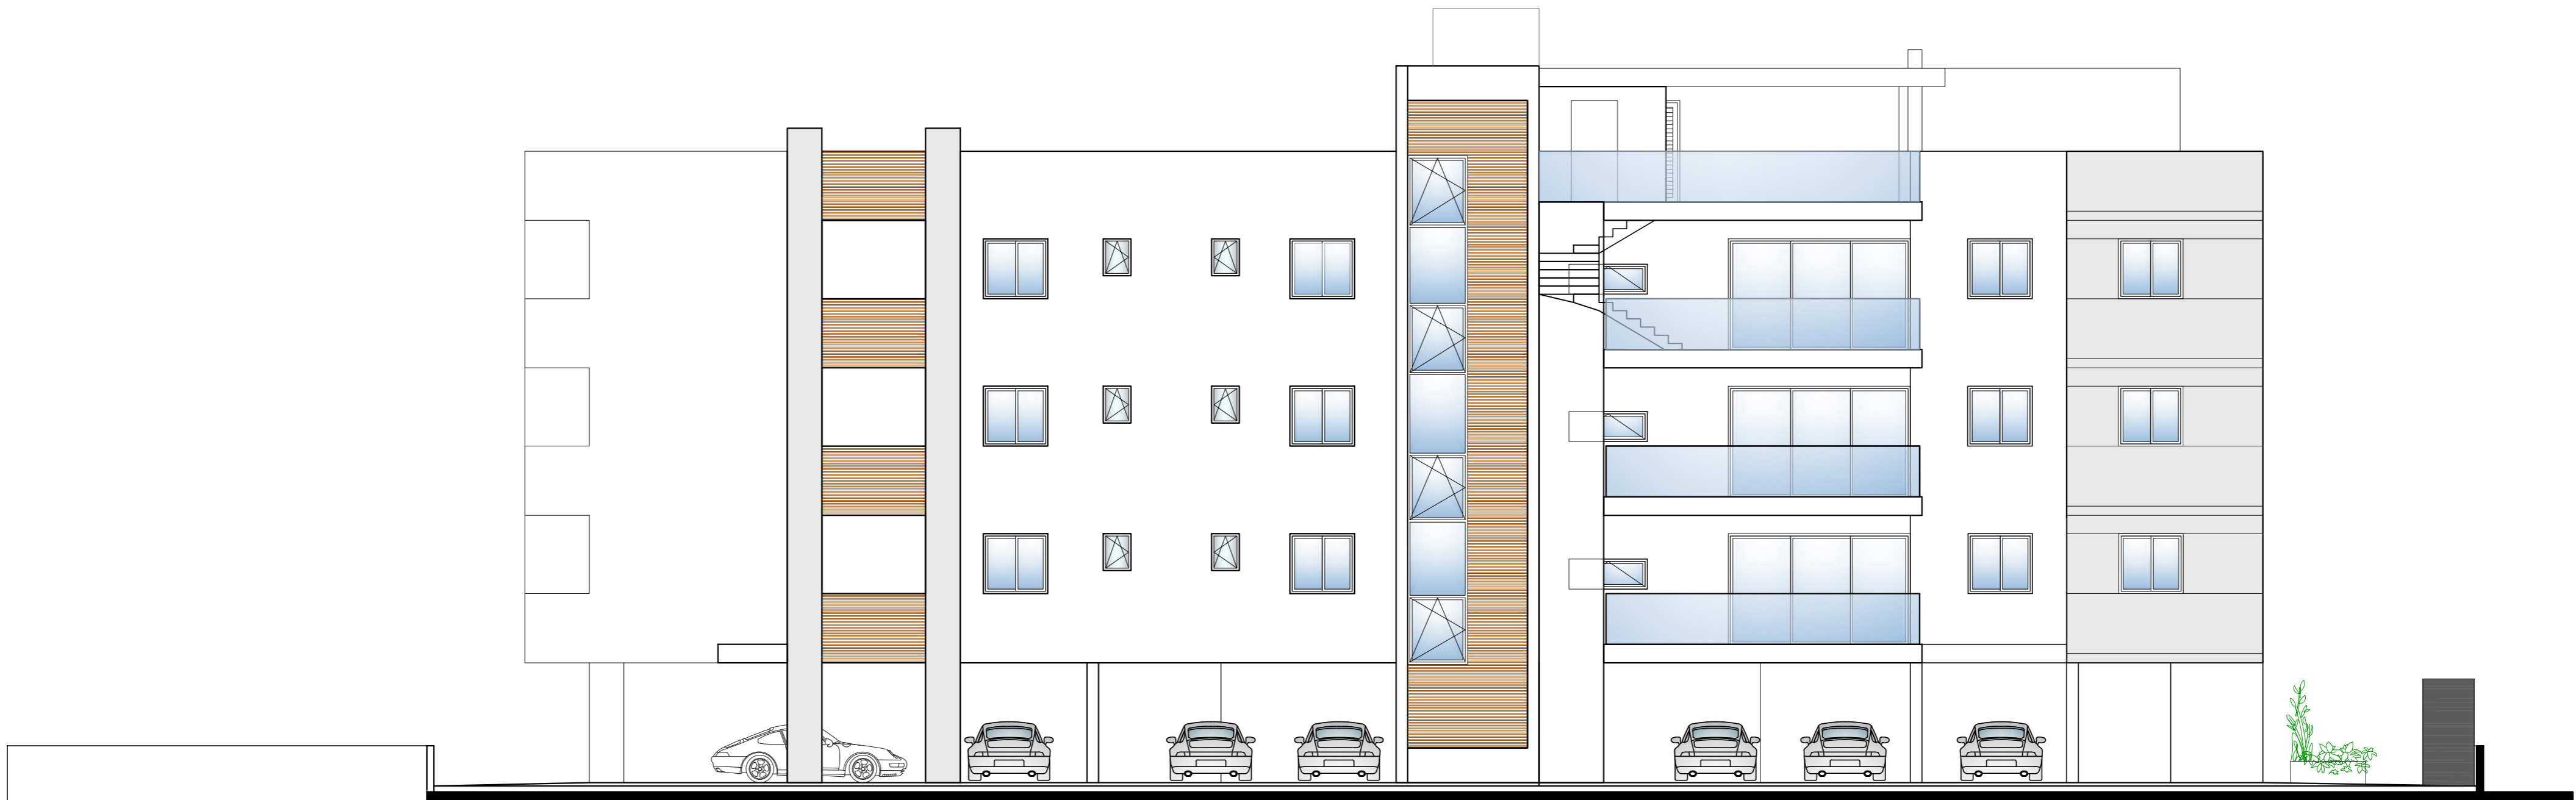


ELEVATION B

JOB TITLE : IAKIO - ARADIPPOU		
OWNER : KARMA DEVELOPERS		
SHEET TITLE : ELEVATION B		
DATE : JUNE 2025		P 08
SCALE : 1 : 100 @ A2	DESIGN L.A	JOB NO 590



ELEVATION C

JOB TITLE : IAKIO - ARADIPPOU		
OWNER : KARMA DEVELOPERS		
SHEET TITLE : ELEVATION C		
DATE : JUNE 2025		P 09
SCALE : 1 : 100 @ A2	DESIGN L.A	JOB NO 590

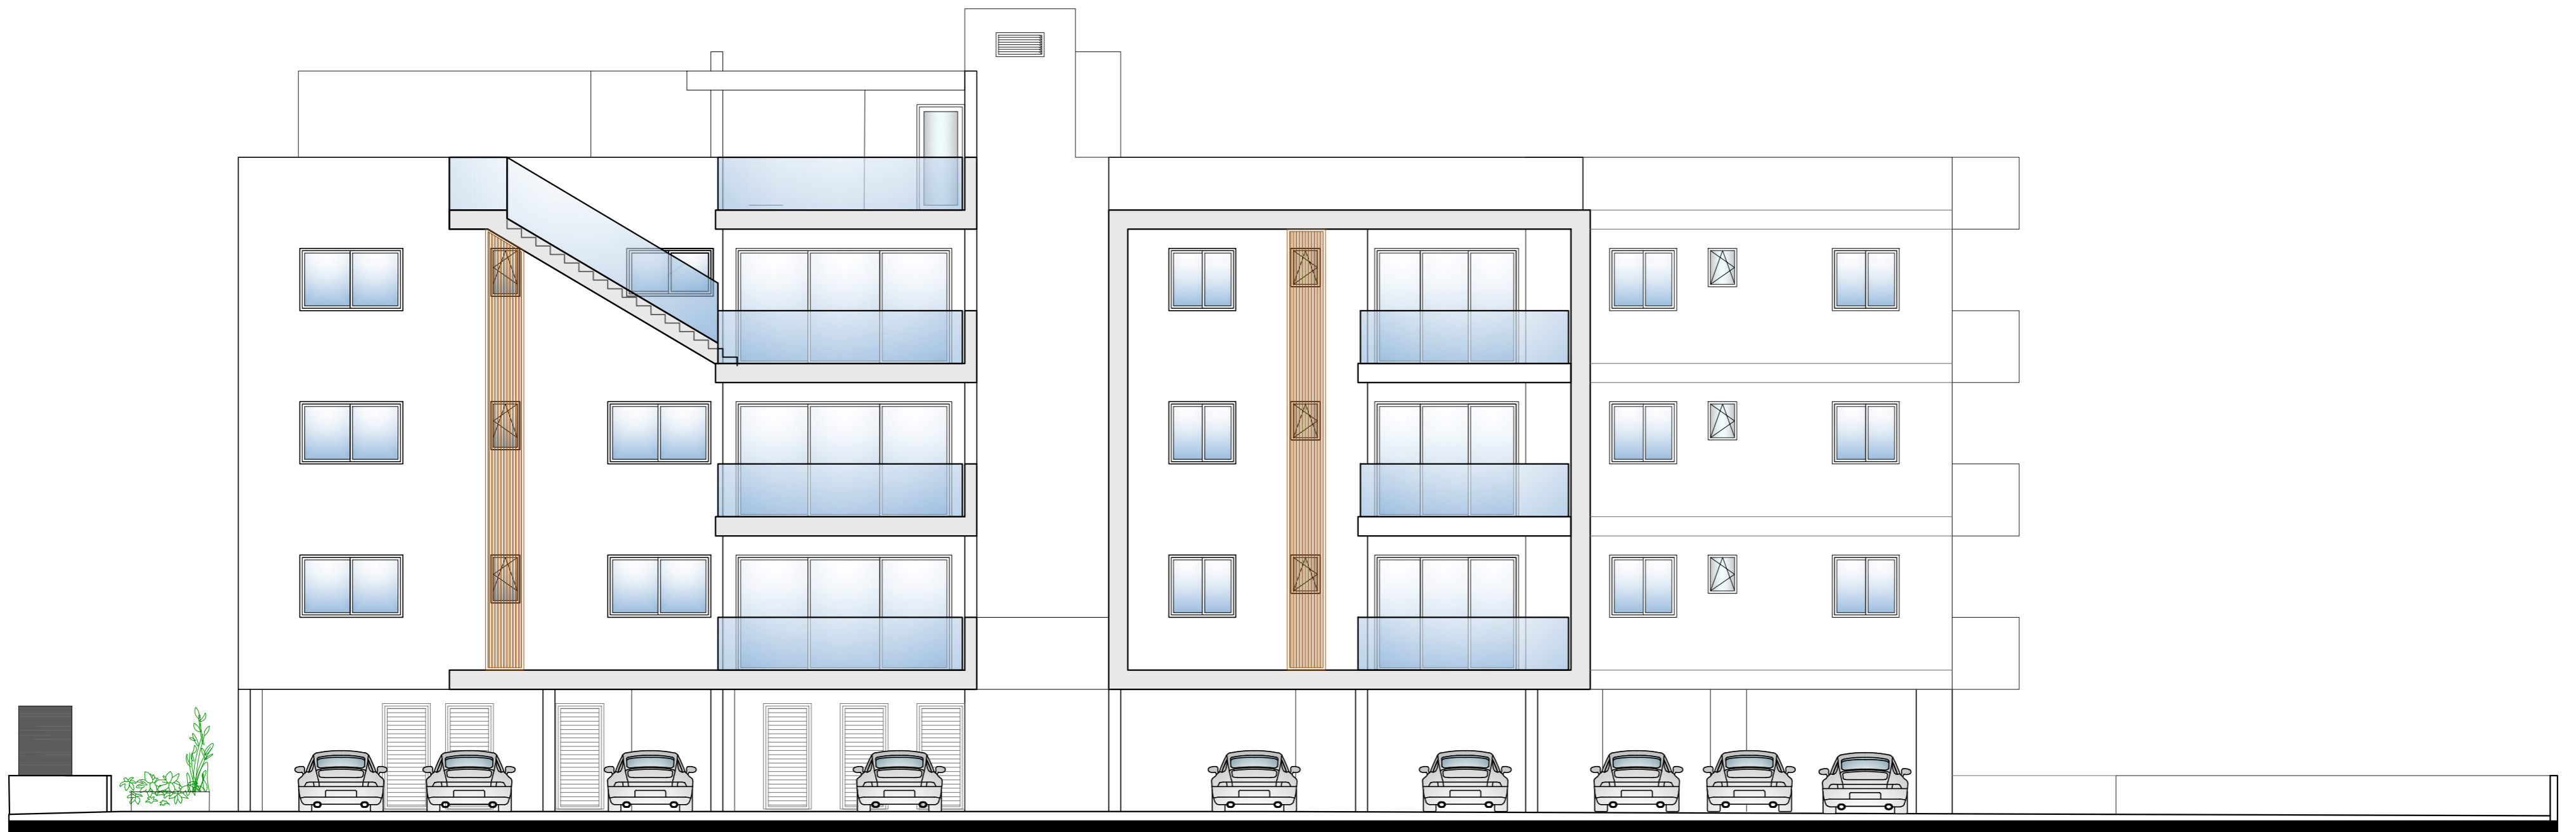

ELEVATION D

JOB TITLE : IAKIO - ARADIPPOU		
OWNER : KARMA DEVELOPERS		
SHEET TITLE : ELEVATION D		
DATE : JUNE 2025		P 10
SCALE : 1 : 100 @ A2	DESIGN L.A	JOB NO 590